

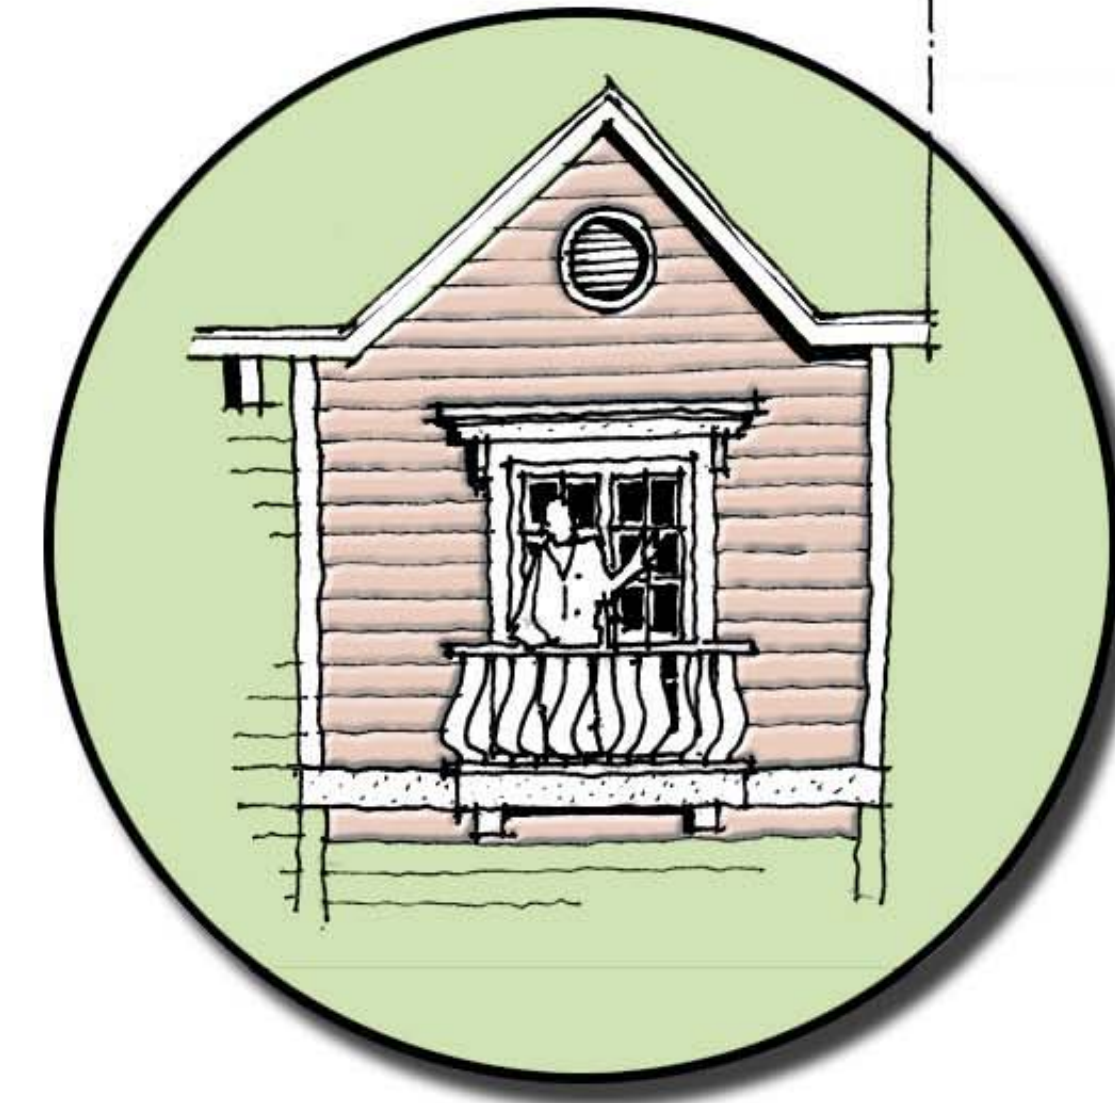
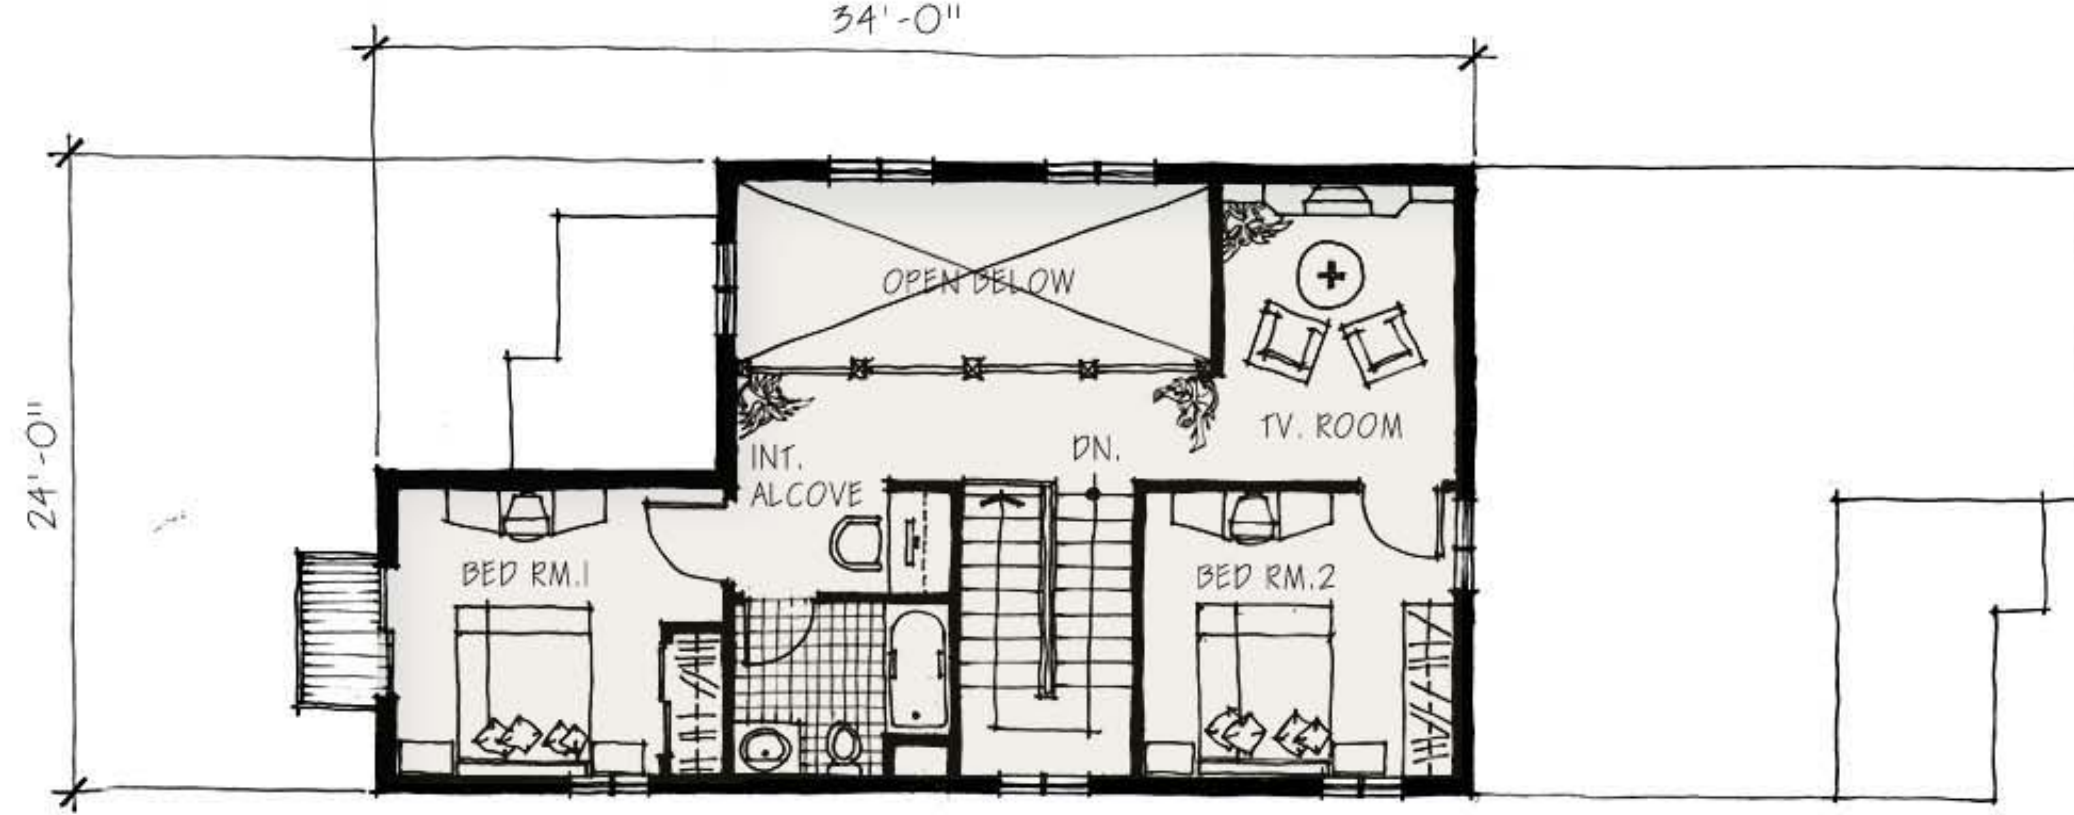
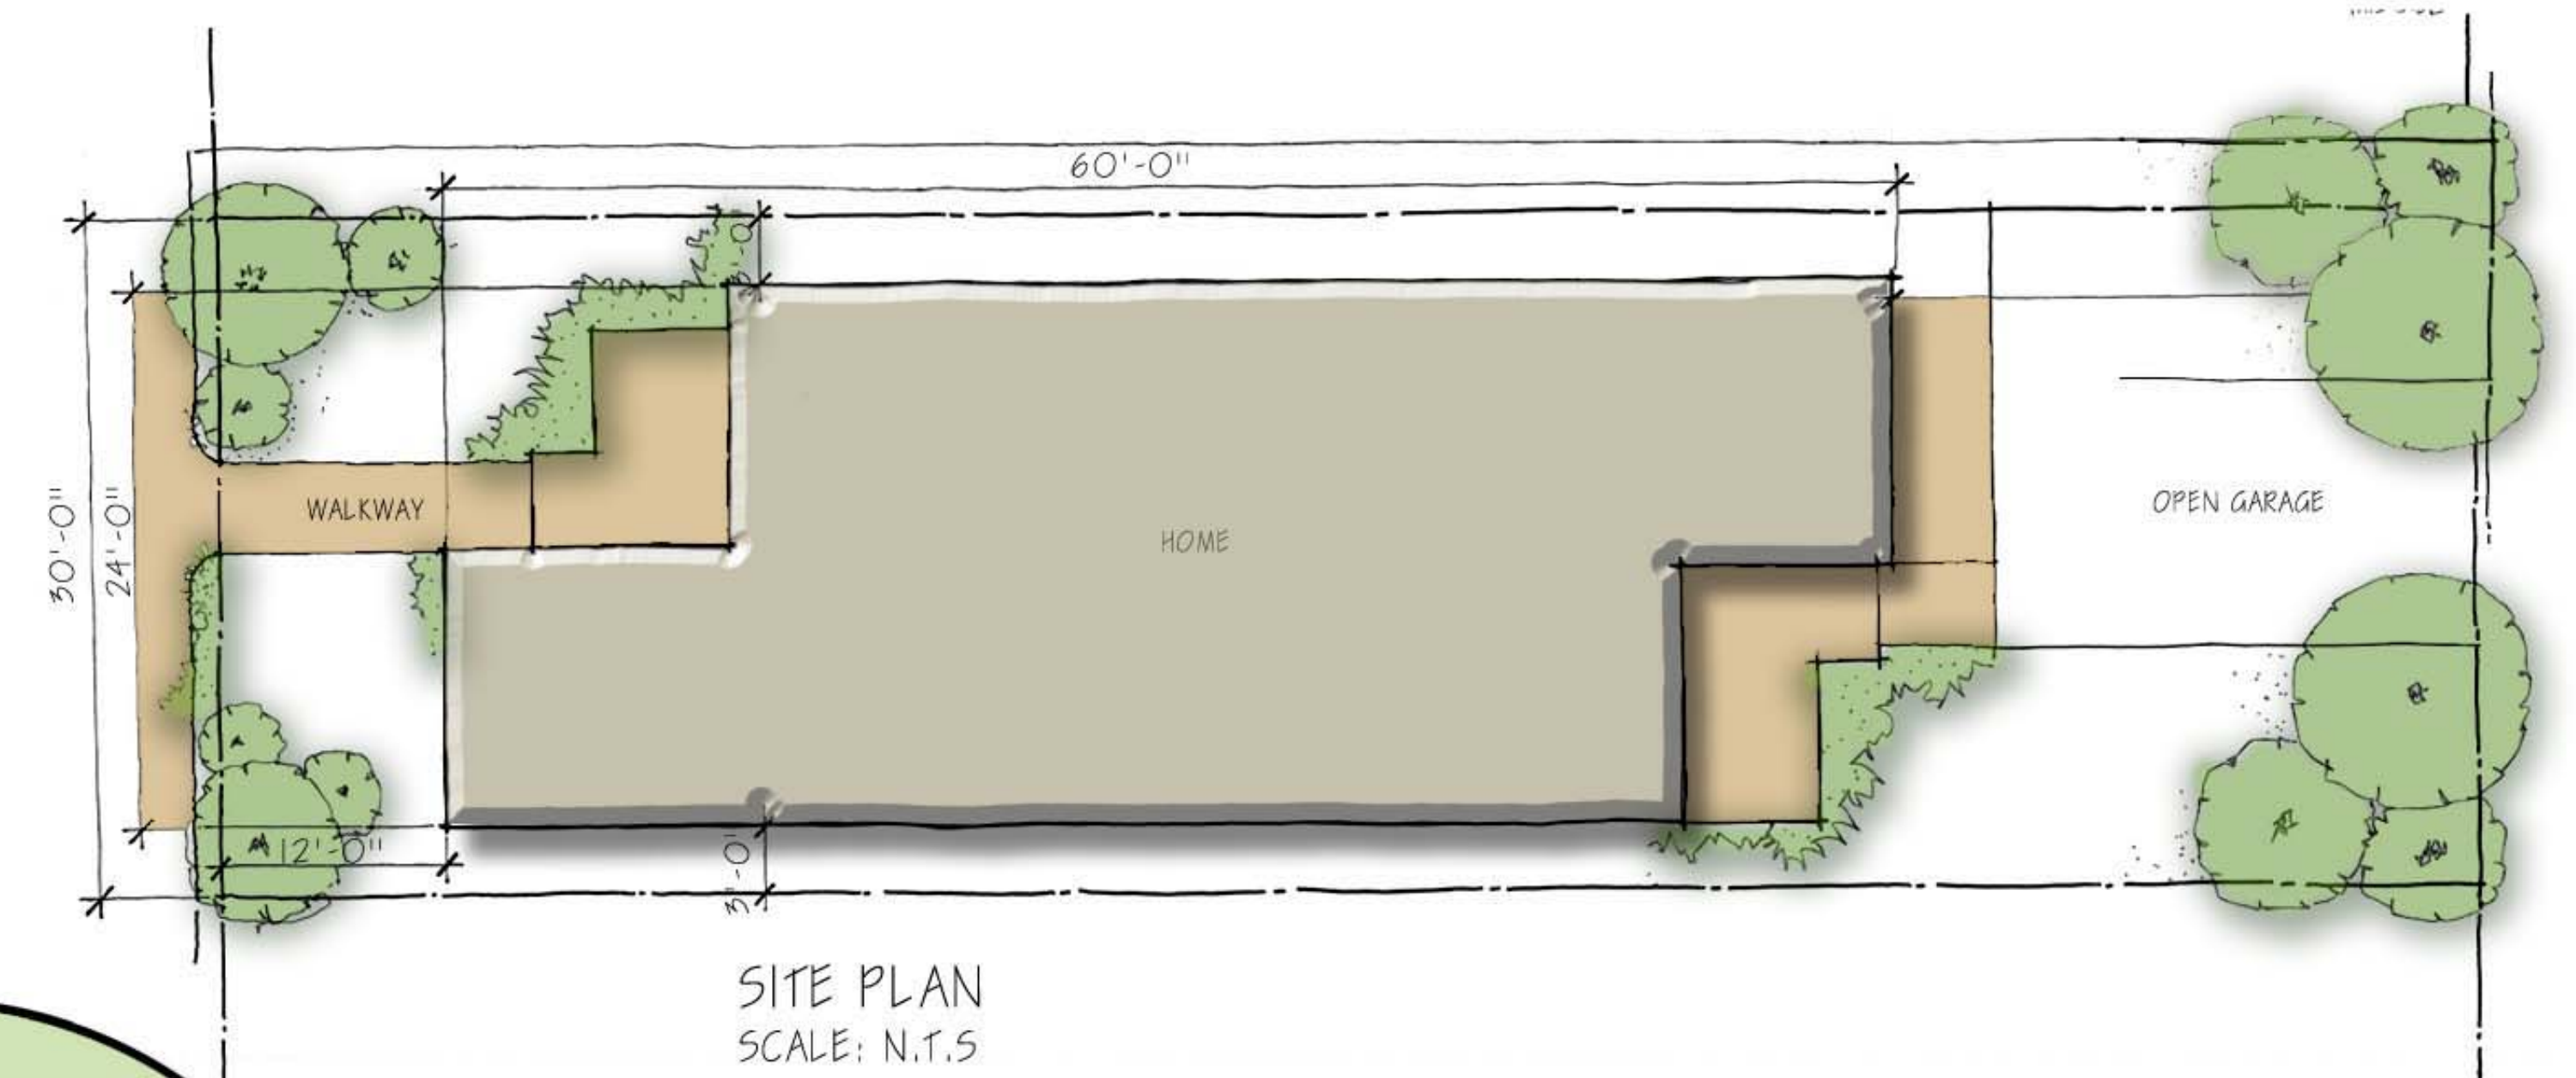


# INFILL RESIDENTIAL (NEW HOUSING)

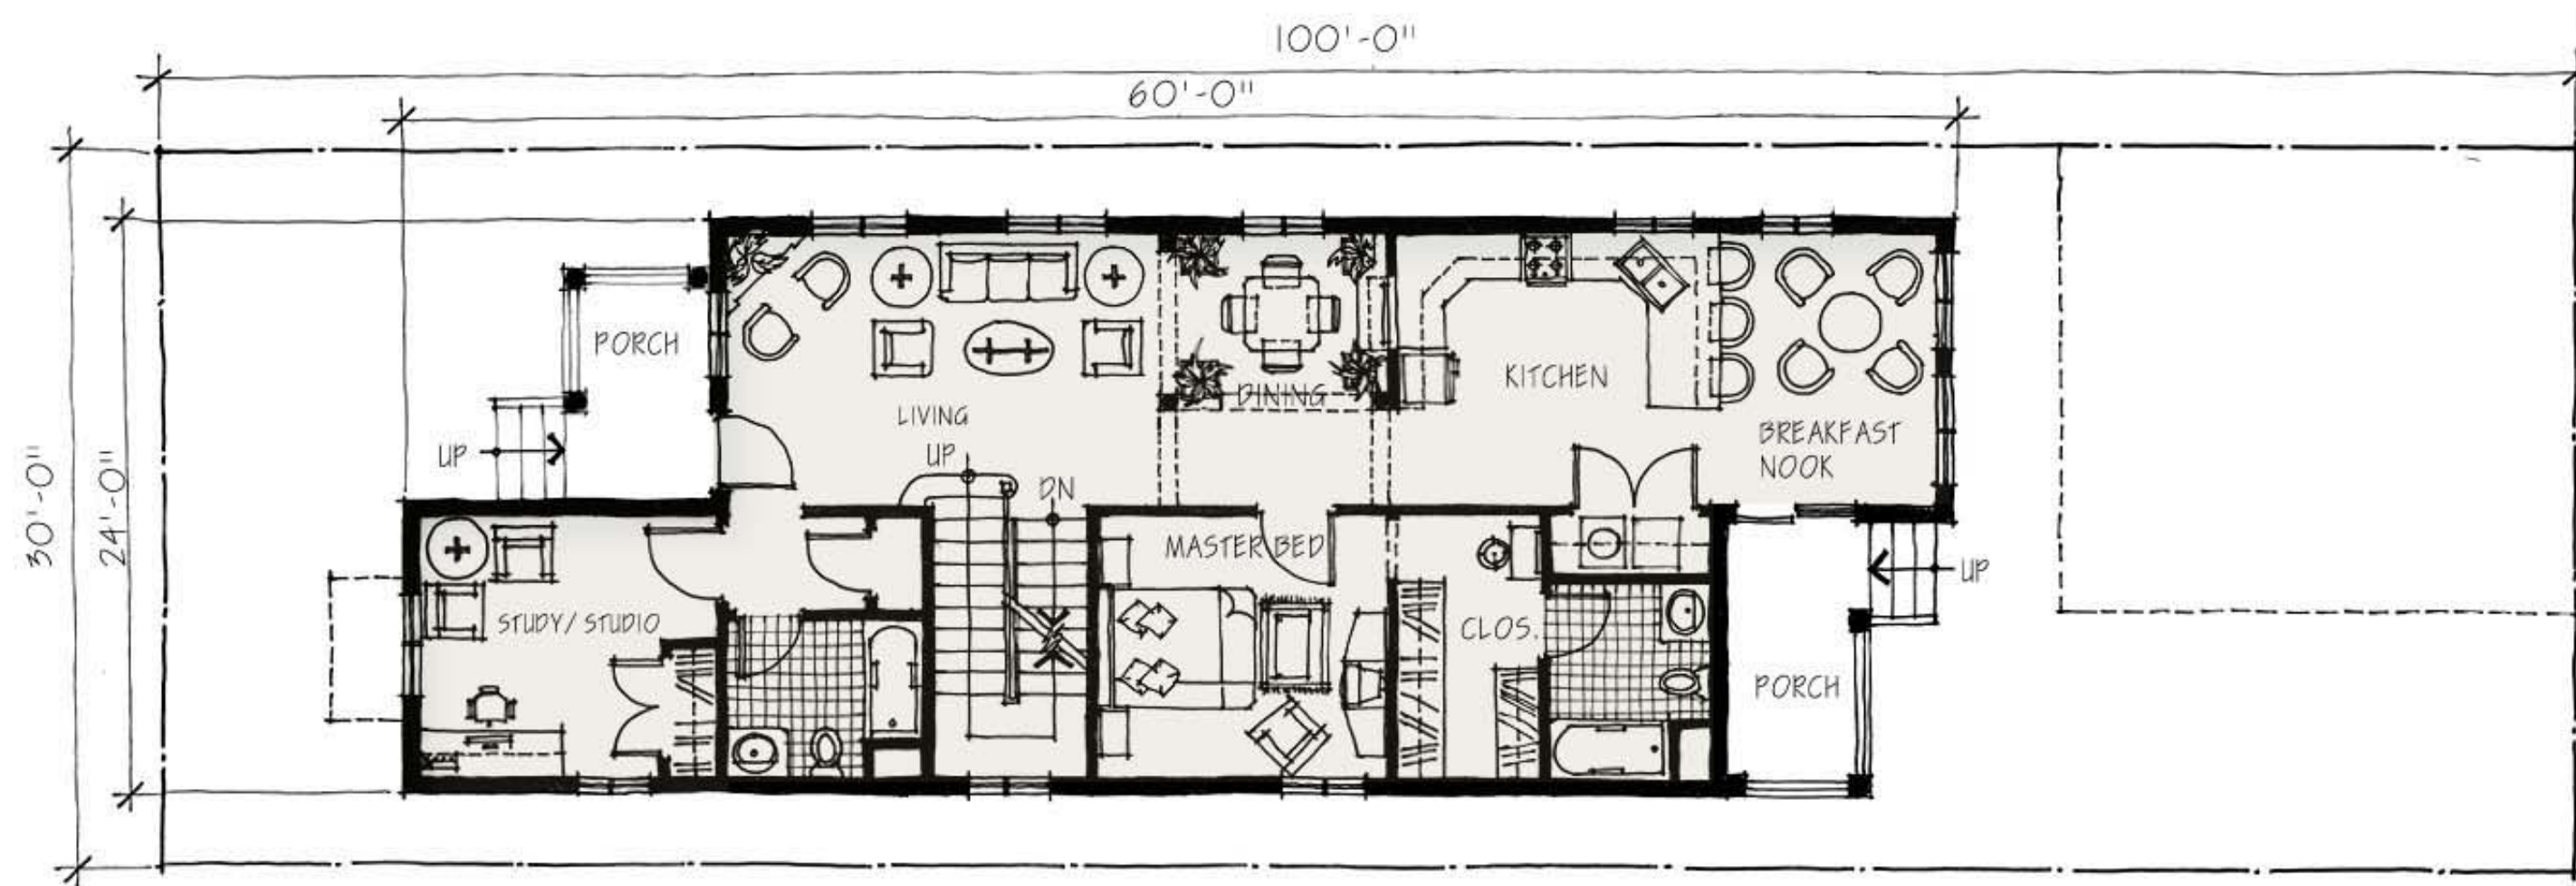

FRONT BALCONY  
OVERLOOKING BALCONY ADDS  
INTEREST TO THE HOME

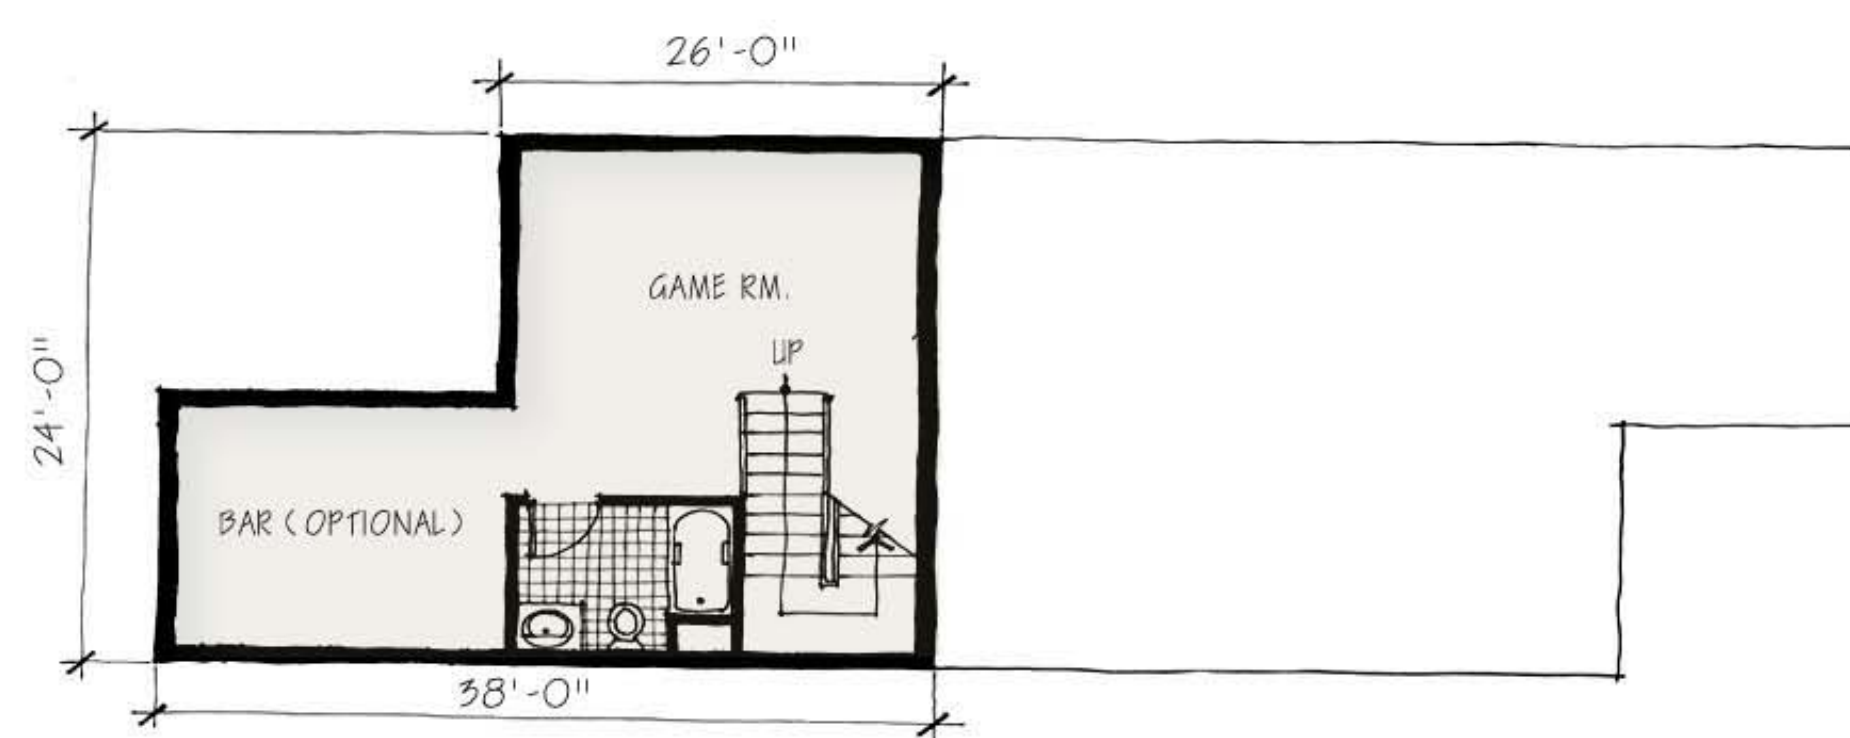

FRONT PORCH  
CREATES A PERFECT  
TRANSITION BETWEEN  
THE OUTDOORS AND INDOORS



FRONT ELEVATION  
SCALE: N.T.S.