





Residential Design New Construction

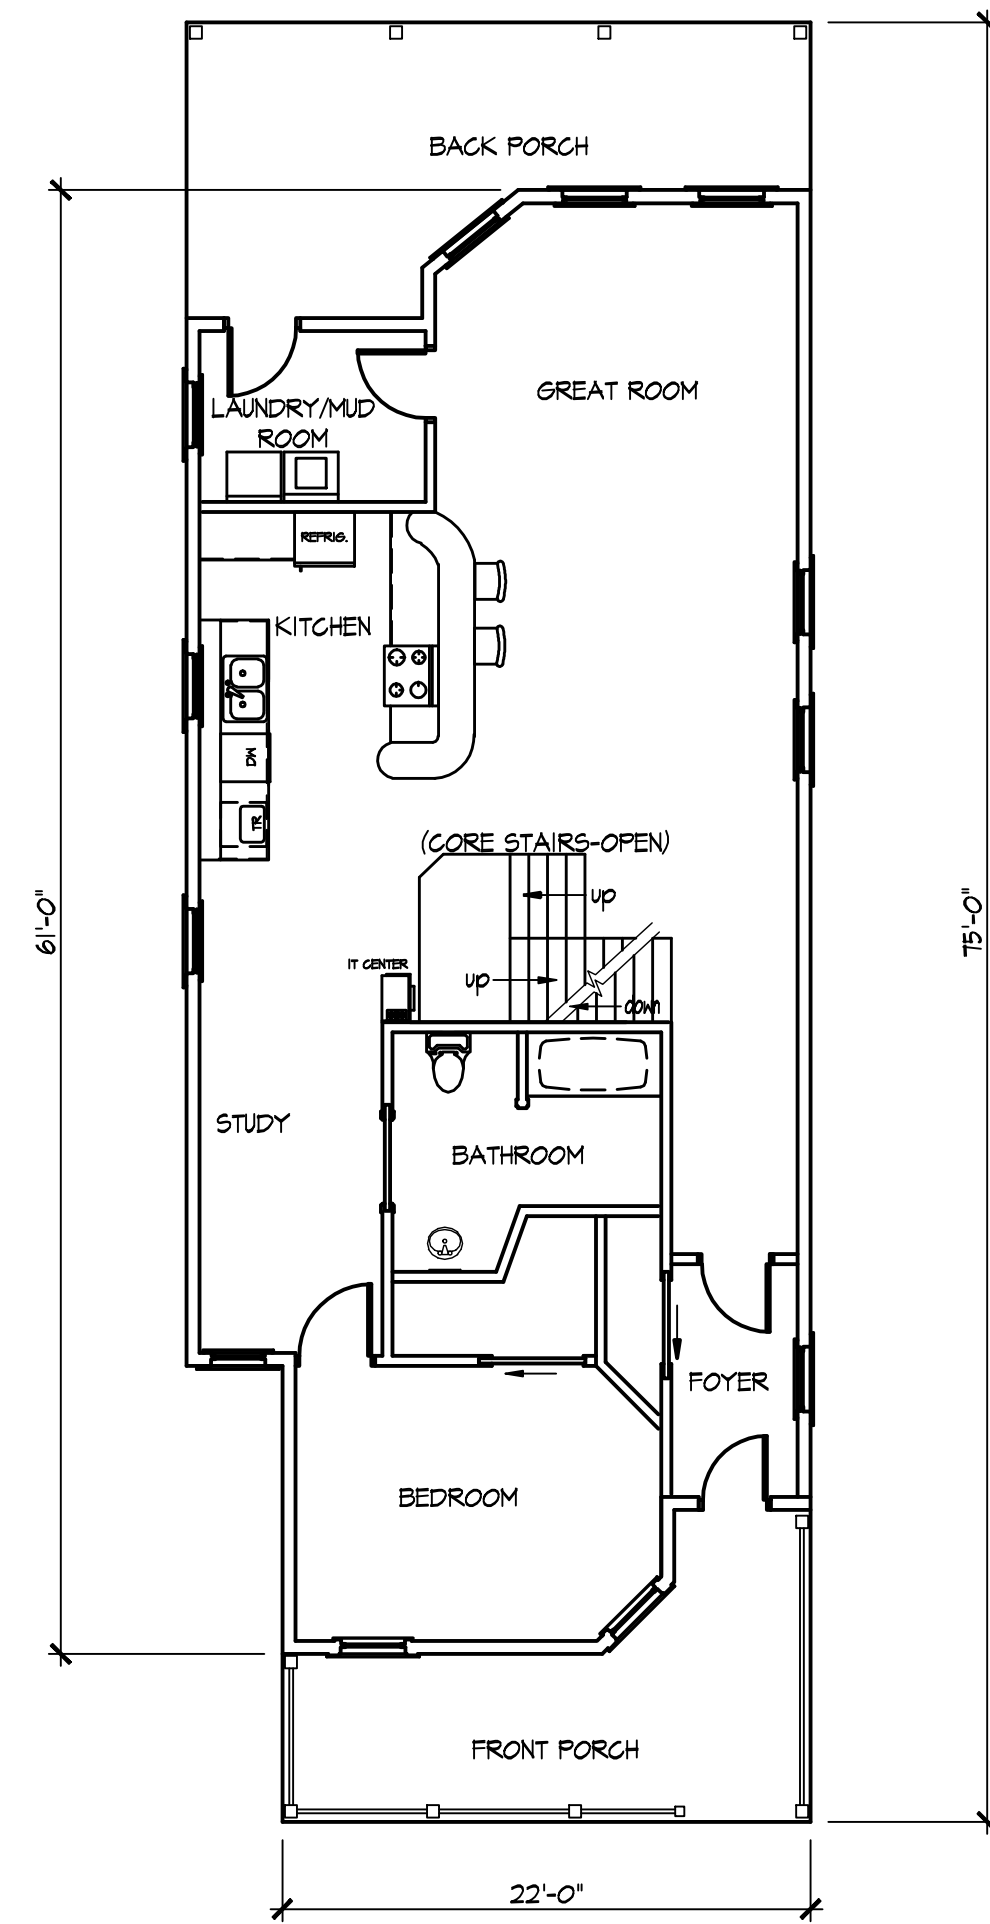

ALLEY HOUSE




TWO STOREY FRONT ELEVATION

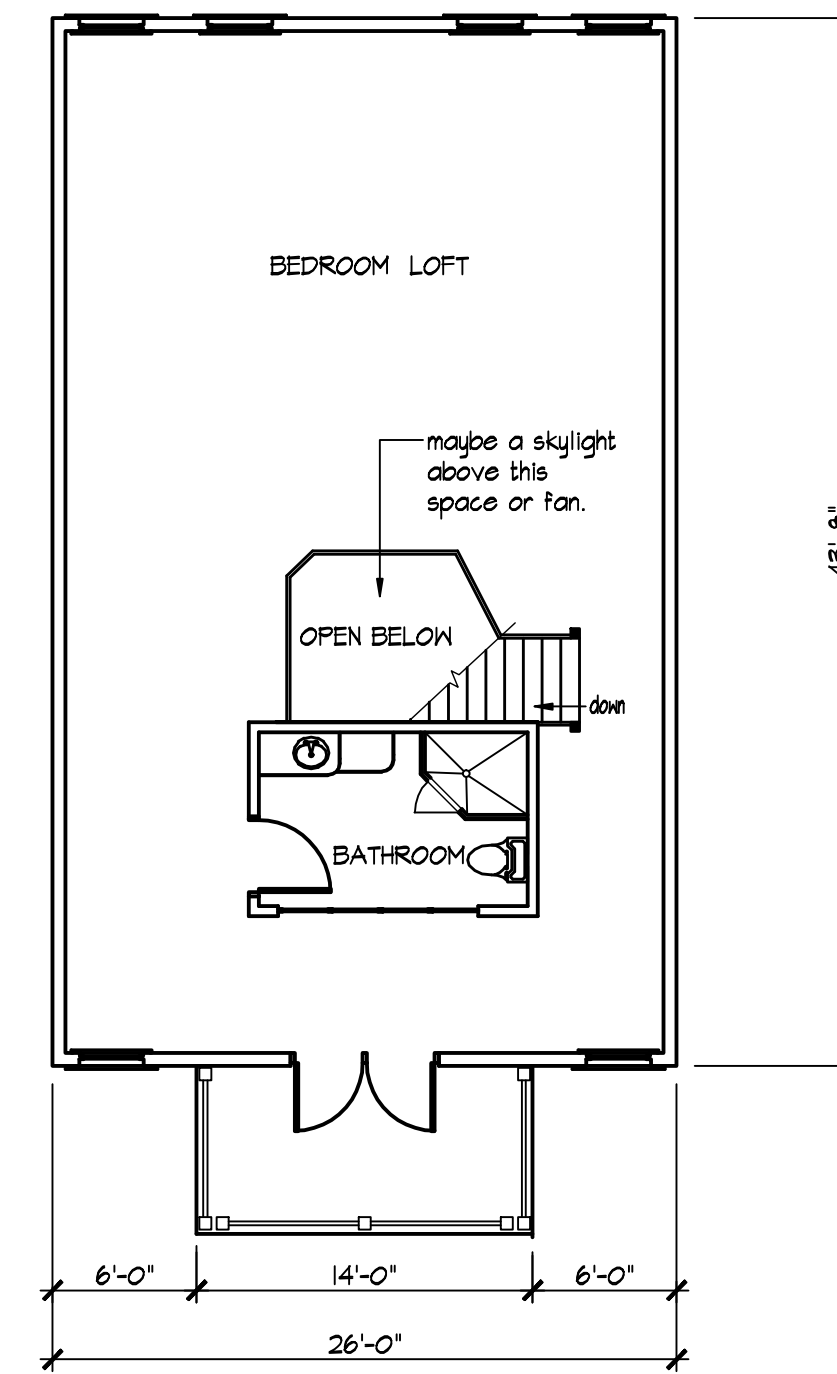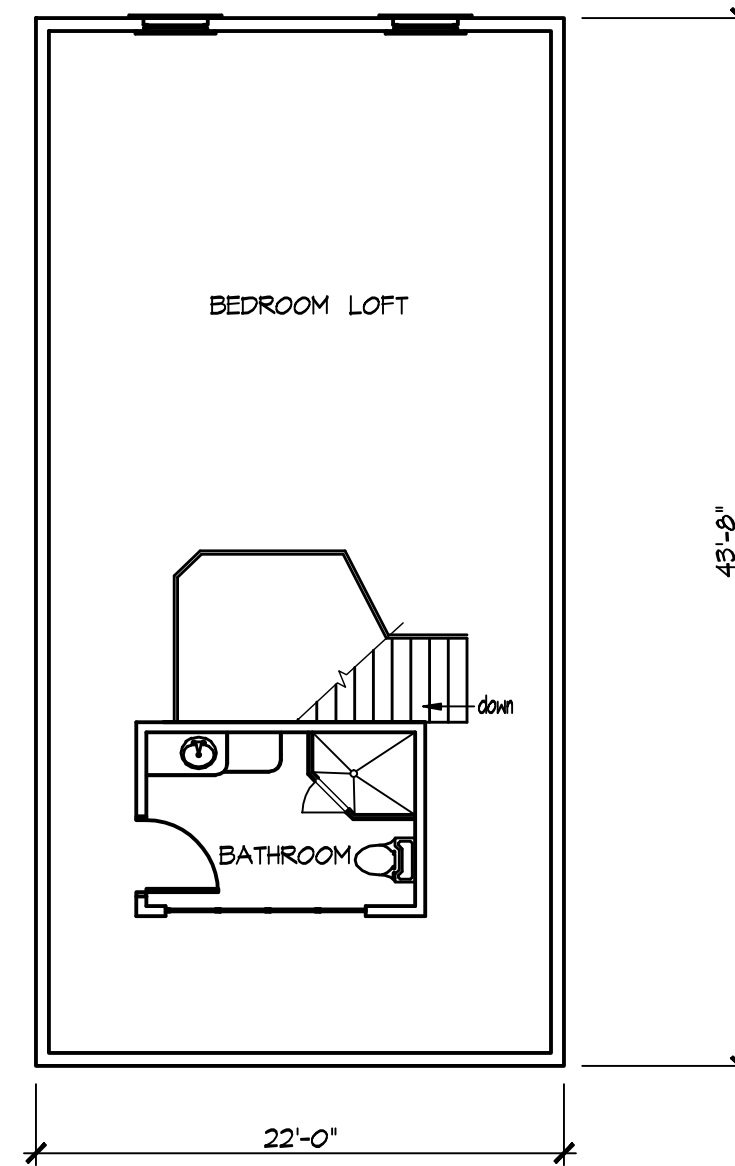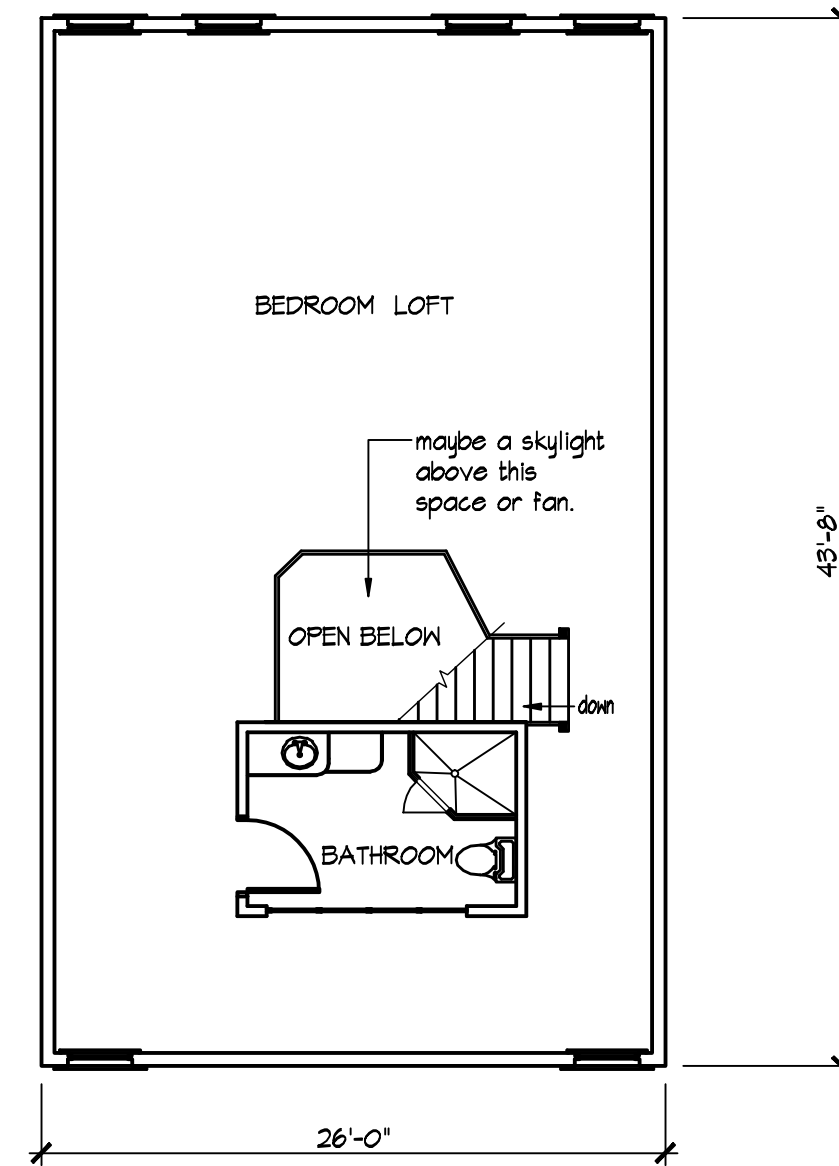

NOTE: BASEMENT LAYOUT CAN BE SIMILAR TO SECOND FLOOR LAYOUTS

STAIR WAY TO UPSTAIRS

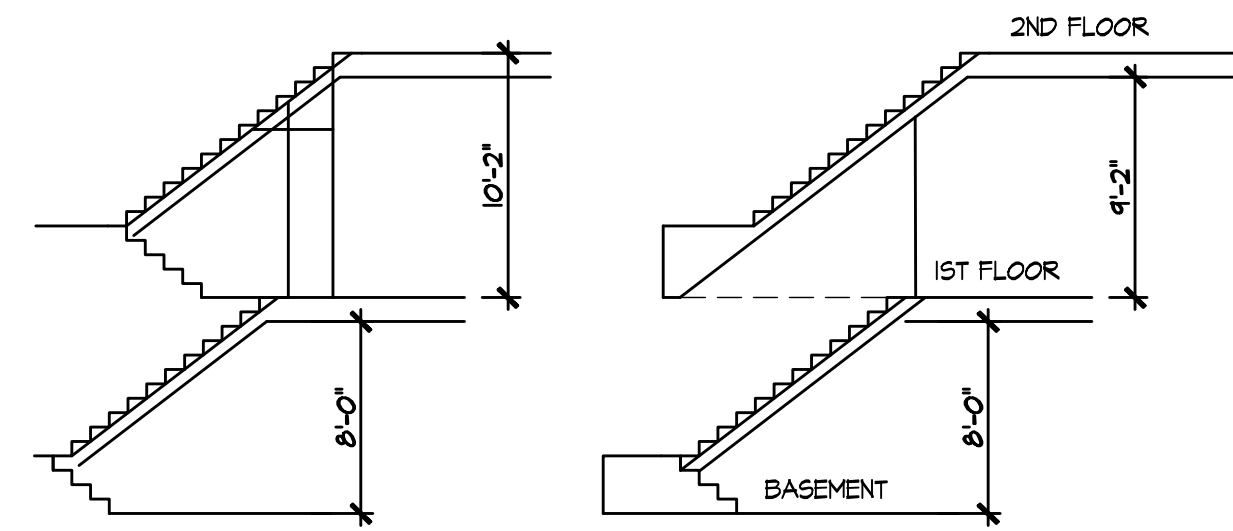


STAIRS ARE A CRITICAL ELEMENT IN HOUSE. THE ABOVE IS ANALYSING OPTIMUM CONFIGURATIONS FOR A LIVABLE SOLUTIONS.



SINGLE STOREY FRONT ELEVATION



TWO STOREY FRONT ELEVATION balcony option

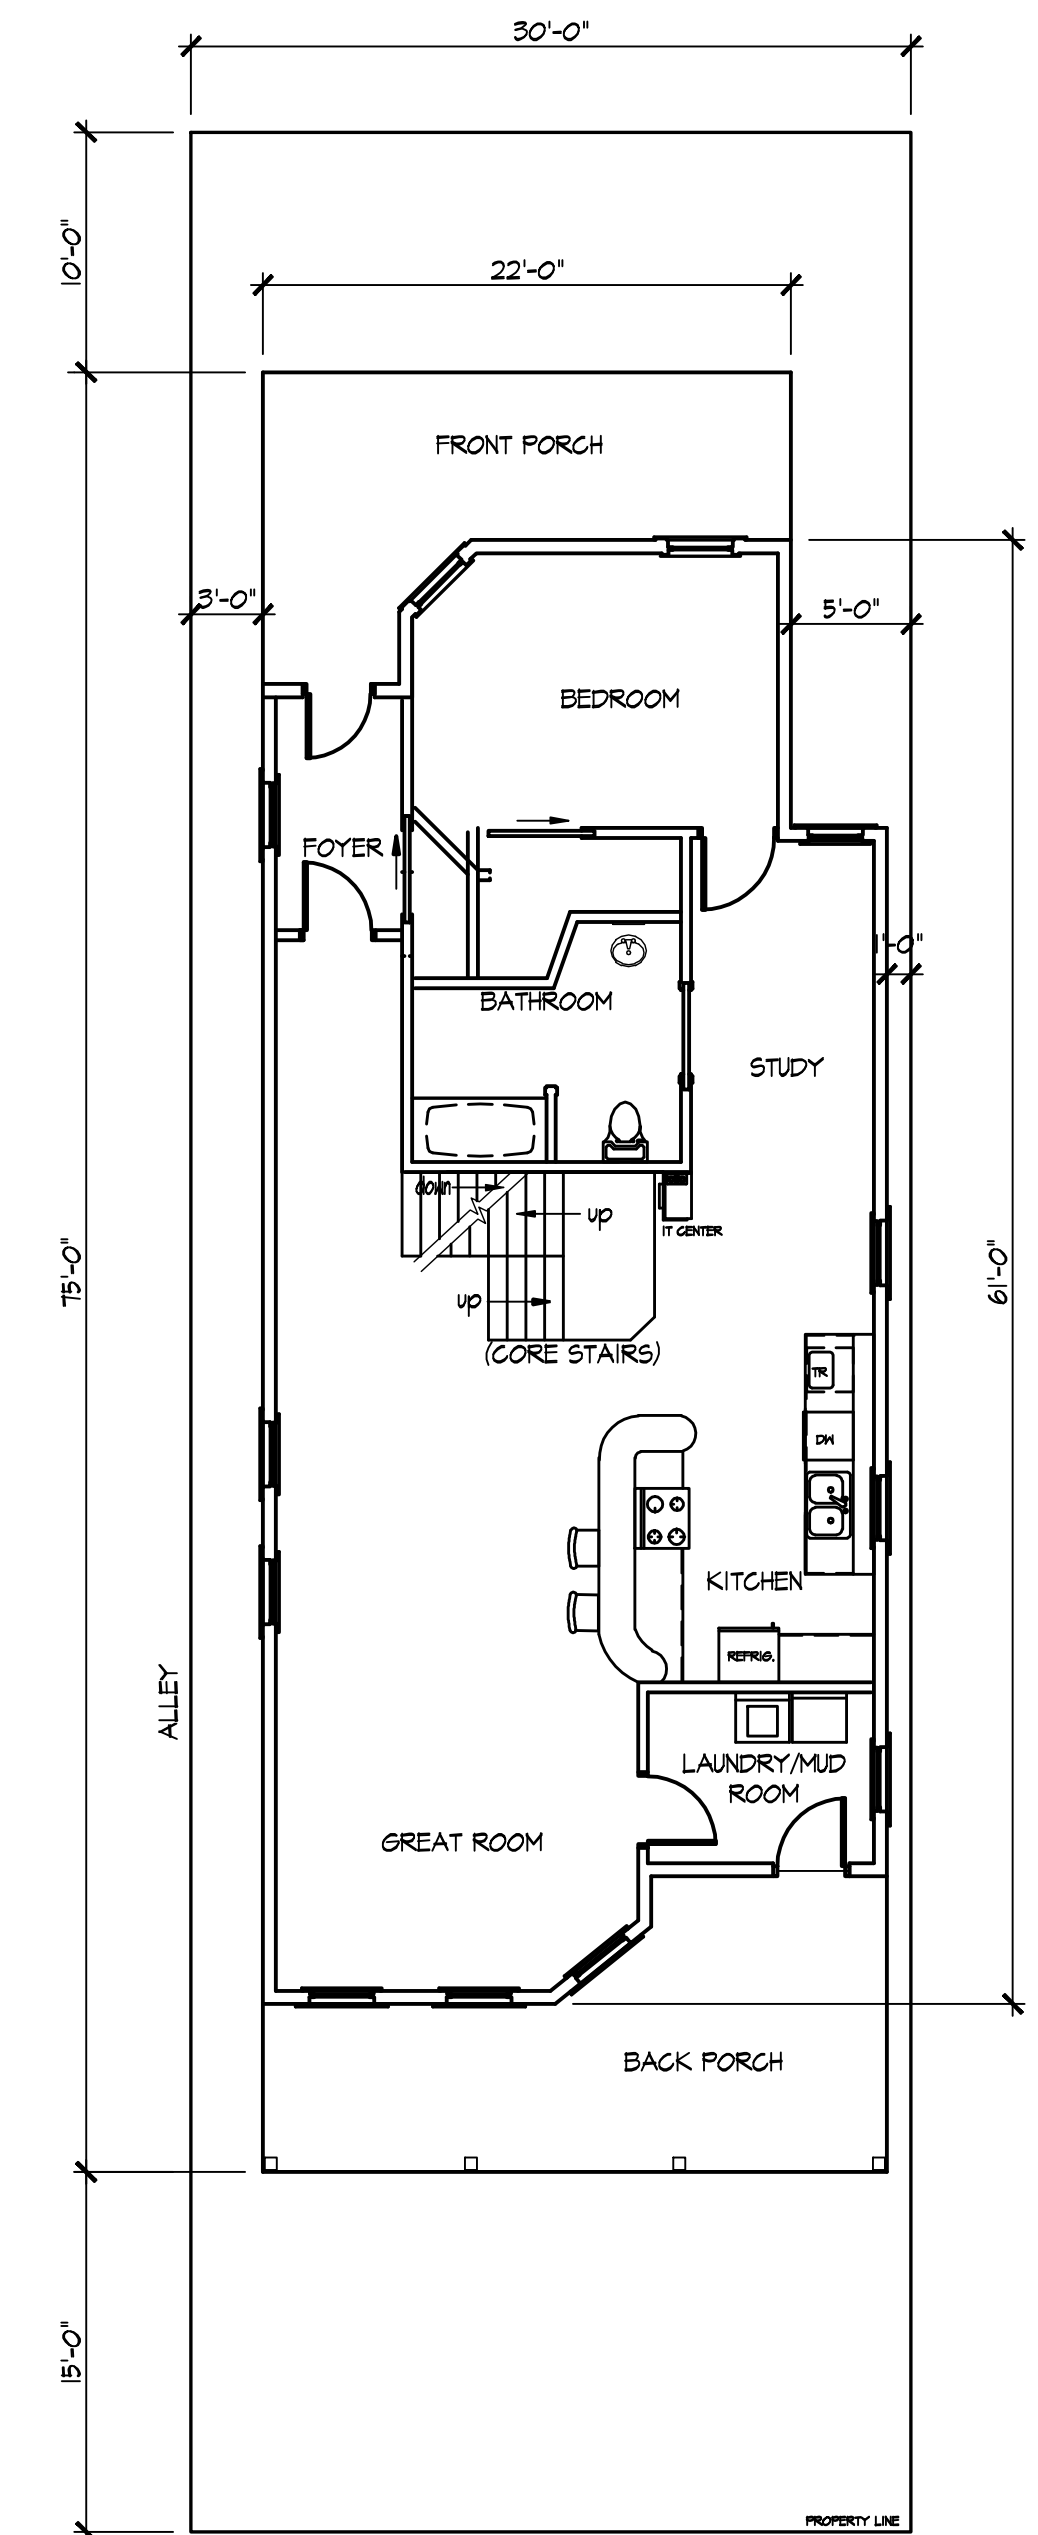

HOUSE ON LOT



TWO STOREY REAR ELEVATION